


2023

Milla Long


SPETSIFIKATSIOONILEHT



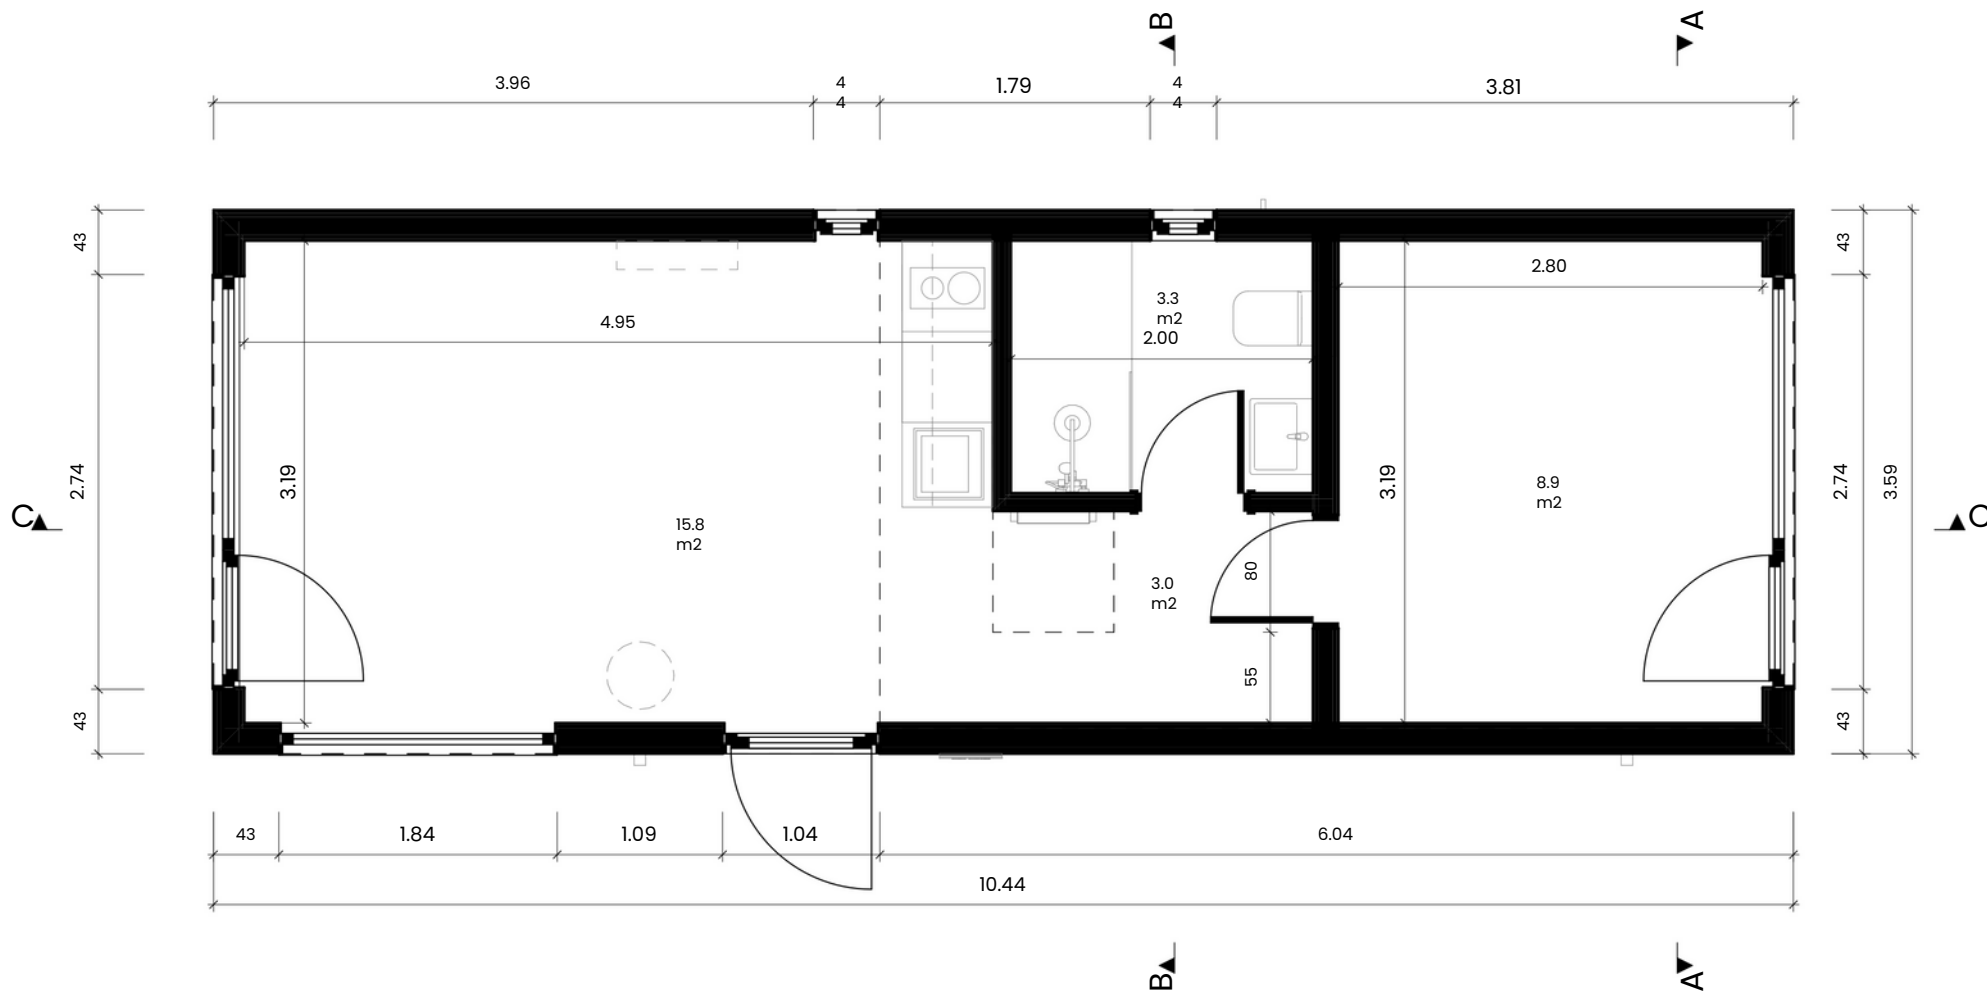

1:50 @A4
1. korrus

Milla Long

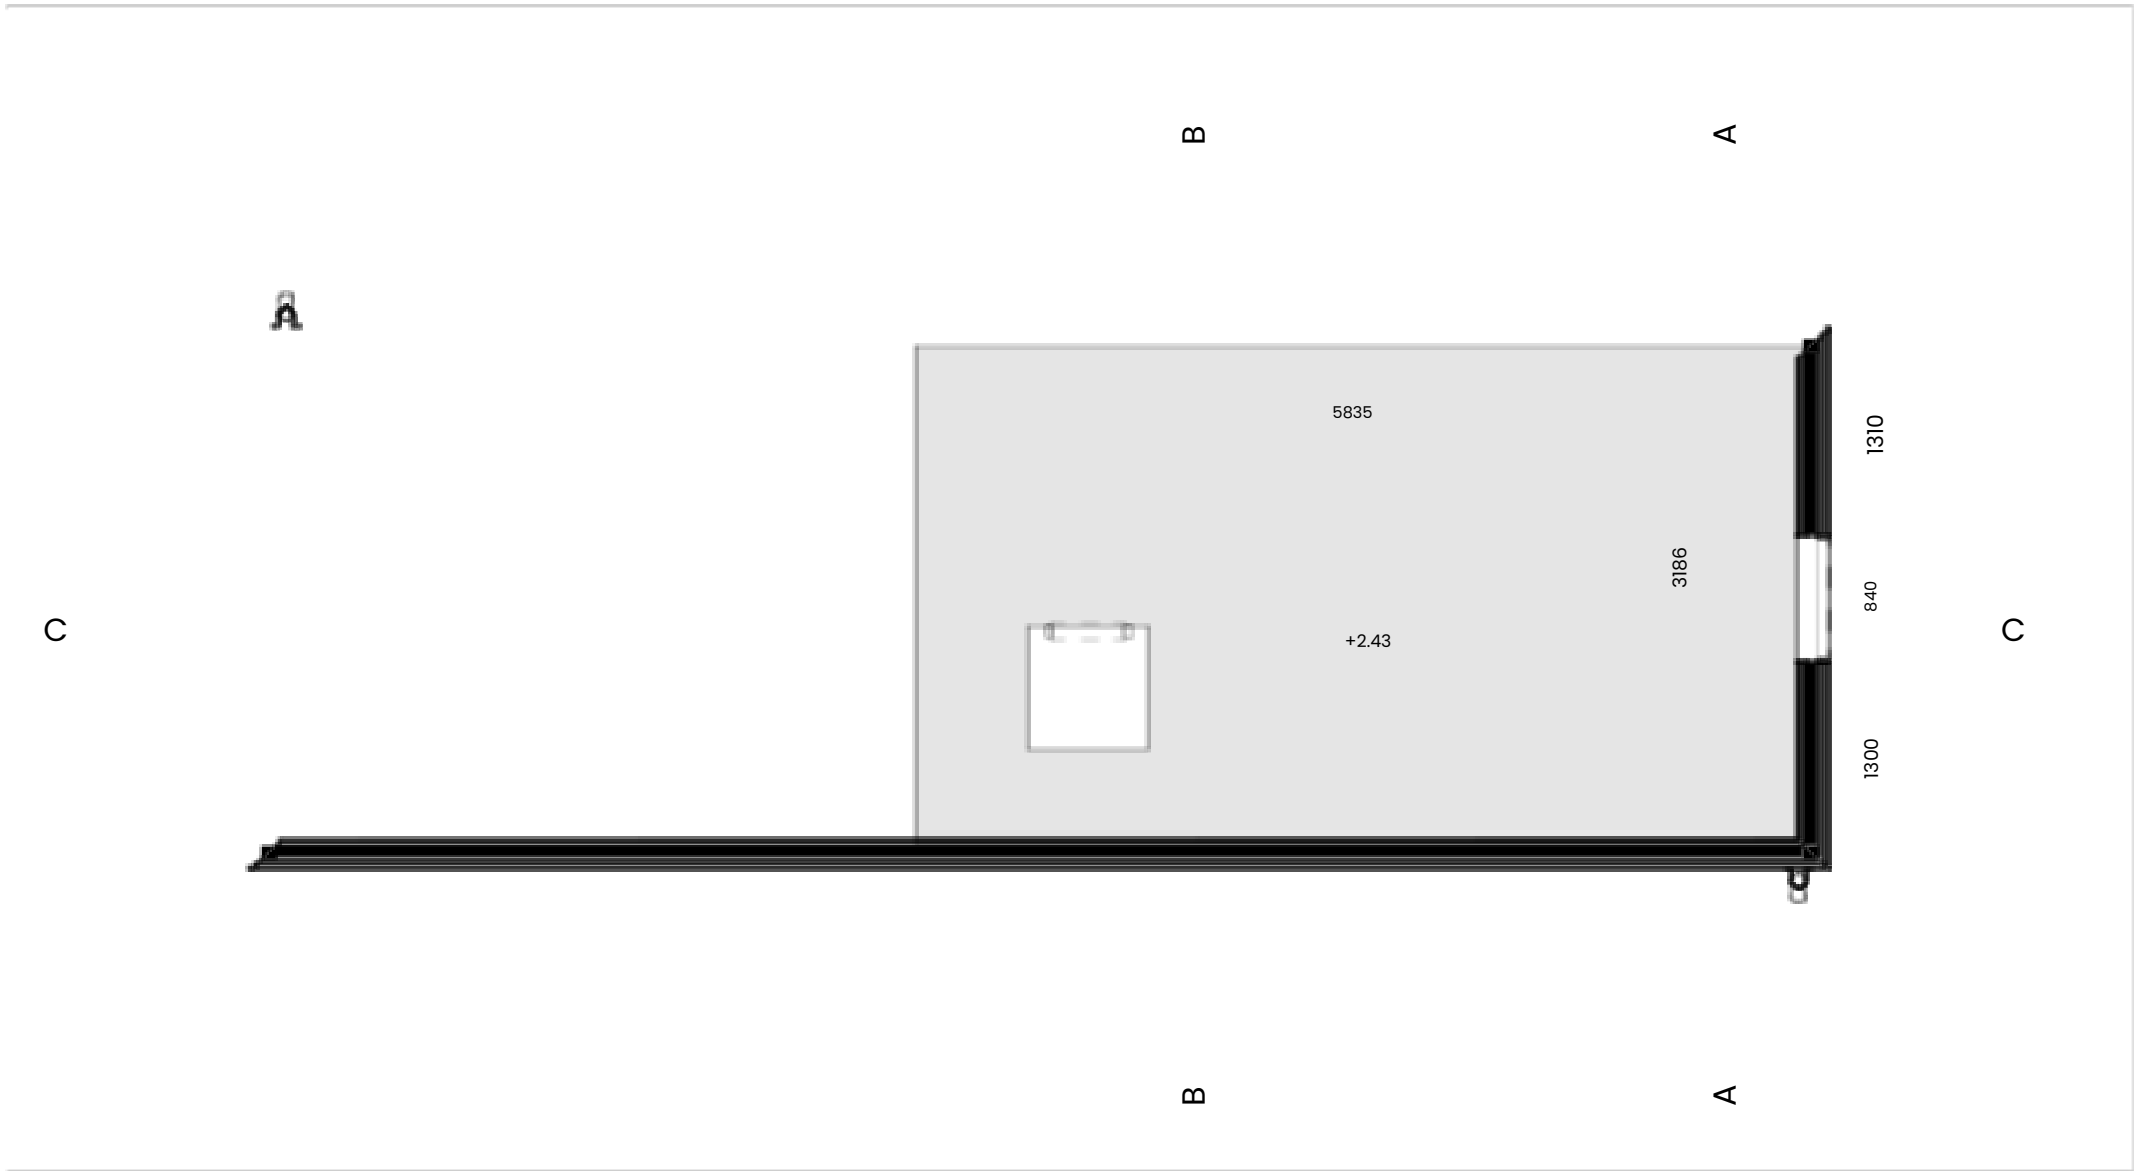


1:50 @A4
2. korus_

Milla Long


F1 FASĀDE 1:75




F2 FASĀDE 1:75

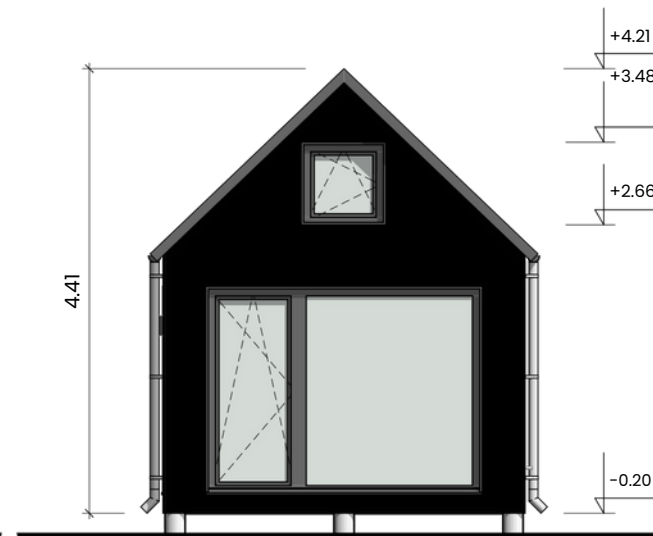

F3 FASĀDE 1:75

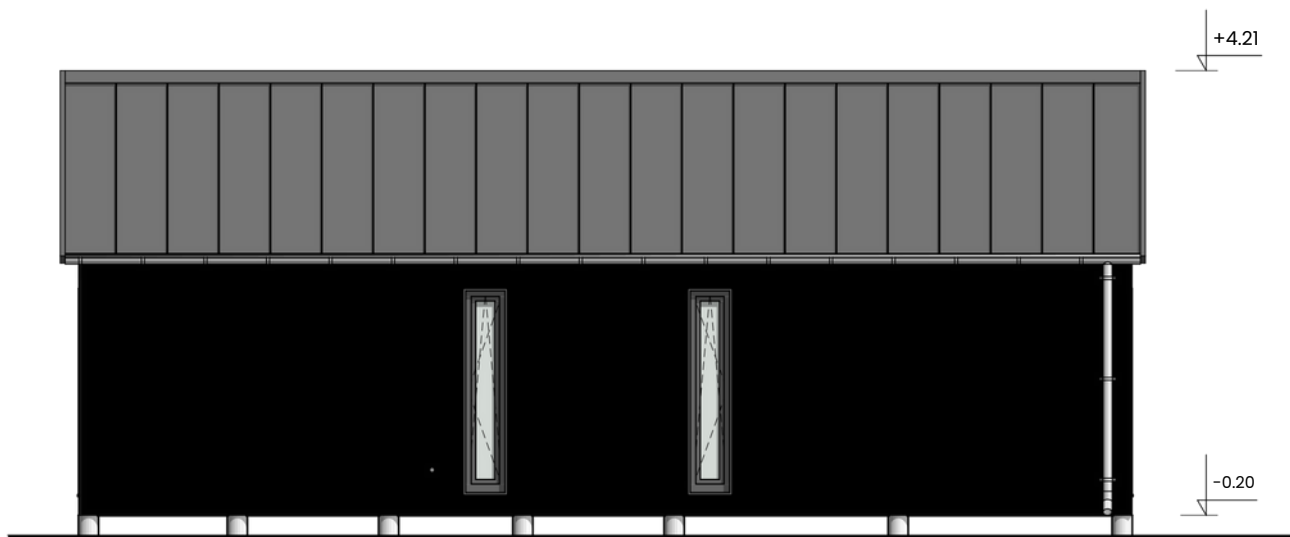




F4 FASĀDE 1:75

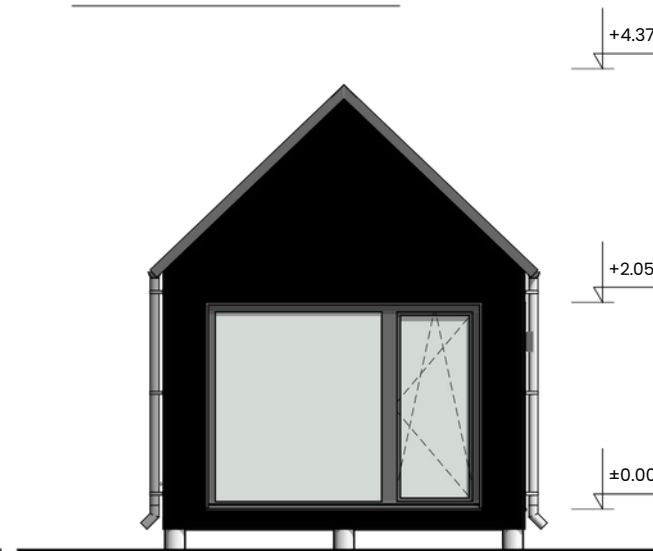

1:75 @A4

FASSAADID --

Milla Long

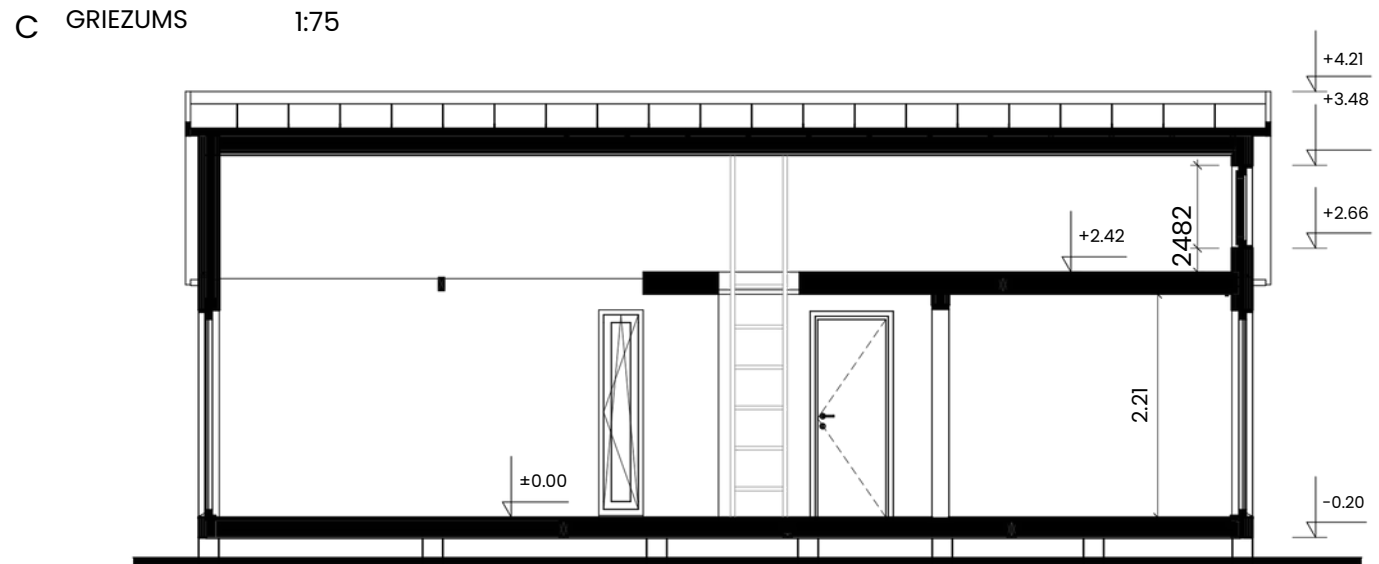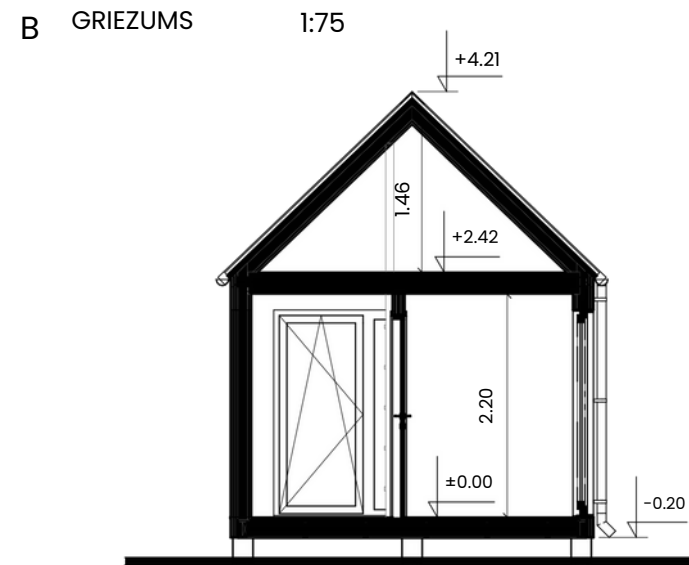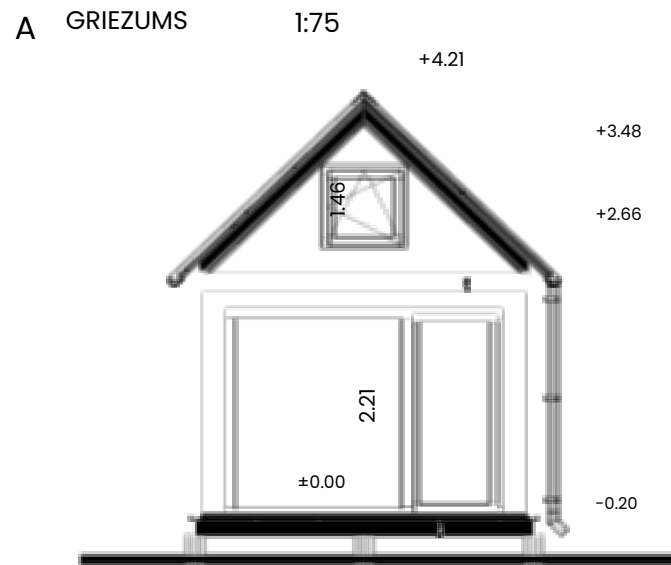











Milla Long



